


441802007011GB00115号用地平面图

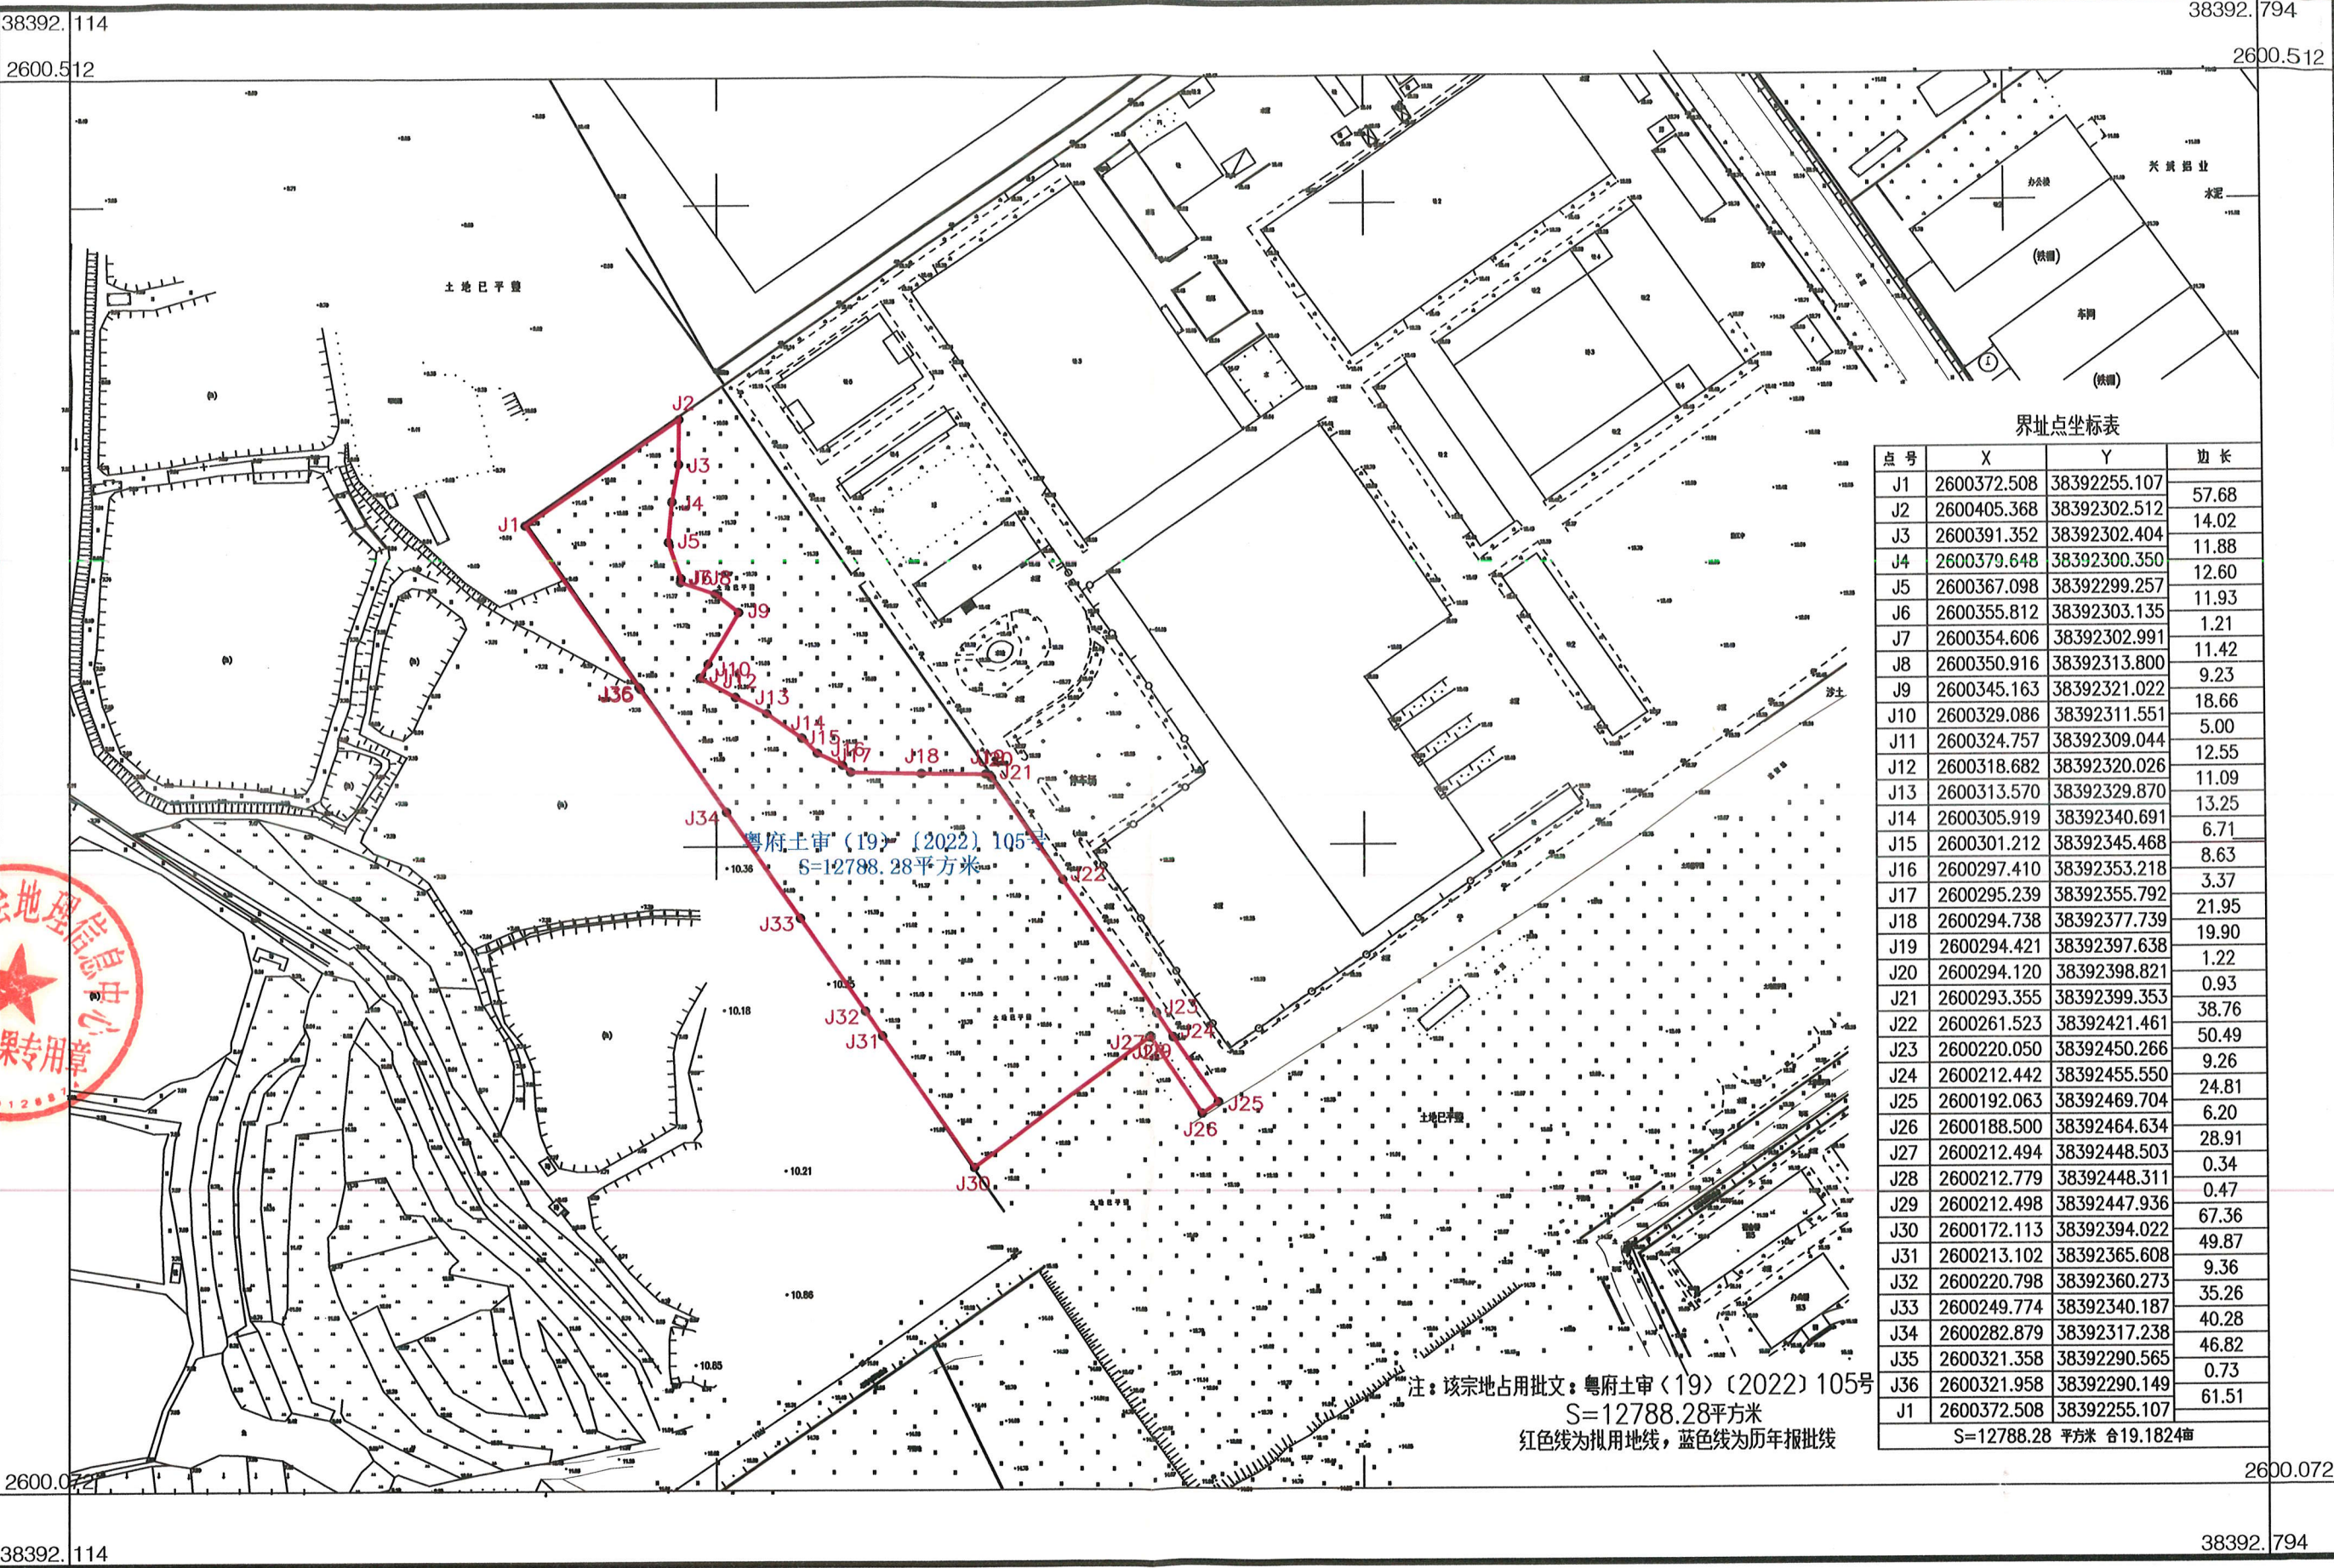

界址点坐标表			
点号	X	Y	边长
J1	2600372.508	38392255.107	57.68
J2	2600405.368	38392302.512	14.02
J3	2600391.352	38392302.404	11.88
J4	2600379.648	38392300.350	12.60
J5	2600367.098	38392299.257	11.93
J6	2600355.812	38392303.135	1.21
J7	2600354.606	38392302.991	11.42
J8	2600350.916	38392313.800	9.23
J9	2600345.163	38392321.022	18.66
J10	2600329.086	38392311.551	5.00
J11	2600324.757	38392309.044	12.55
J12	2600318.682	38392320.026	11.09
J13	2600313.570	38392329.870	13.25
J14	2600305.919	38392340.691	6.71
J15	2600301.212	38392345.468	8.63
J16	2600297.410	38392353.218	3.37
J17	2600295.239	38392355.792	21.95
J18	2600294.738	38392377.739	19.90
J19	2600294.421	38392397.638	1.22
J20	2600294.120	38392398.821	0.93
J21	2600293.355	38392399.353	38.76
J22	2600261.523	38392421.461	50.49
J23	2600220.050	38392450.266	9.26
J24	2600212.442	38392455.550	24.81
J25	2600192.063	38392469.704	6.20
J26	2600188.500	38392464.634	28.91
J27	2600212.494	38392448.503	0.34
J28	2600212.779	38392448.311	0.47
J29	2600212.498	38392447.936	67.36
J30	2600172.113	38392394.022	49.87
J31	2600213.102	38392365.608	9.36
J32	2600220.798	38392360.273	35.26
J33	2600249.774	38392340.187	40.28
J34	2600282.879	38392317.238	46.82
J35	2600321.358	38392290.565	0.73
J36	2600321.958	38392290.149	61.51
J1	2600372.508	38392255.107	
S=12788.28 平方米 合19.1824亩			

清远市测绘地理信息中心

2000国家大地坐标系
1985国家高程基准
2017年版图式
2023年9月数字化成图

1:2000

测量员：龙 聪
绘图员：杨贤辉
检查员：曹劲松

